

1 Existing Conditions / Locality Plan
1 : 750

LEGEND	
	REFURBISHMENT WORKS
	NEW WORKS
	DENOTES DEMOLITION

NOTES & ADDENDUM	

REV	AMENDMENT	DATE	DRAWN

Greenway Hirst Page Pty Ltd

Architecture
Town & Regional Planning
Environmental Design
Project Management
Urban Design

Tel 03 9329 2611
Fax 03 9328 1691
3 LEVESON STREET, NORTH MELBOURNE VICTORIA 3051 AUSTRALIA

ABN 33 006 574 24

E-mail ghp@ghp.biz
Website www.ghp.biz

PROJECT
GLASSHOUSE AT GANNAWARRA

PROPRIETOR
GANNAWARRA SHIRE COUNCIL

DRAWING
EXISTING CONDITIONS / LOCALITY PLAN

PRELIMINARY

SCALE As indicated

DATE 13/10/22

DRAWN ST

CHECKED -


FILE 2614_Glasshouse at Gannawarra_WD

ALL WORK SHALL CONFORM TO THE SPECIFICATION & OTHER RELEVANT DRAWINGS FIGURED DIMENSIONS TAKE PREFERENCE OVER SCALED DIMENSIONS CHECK ALL DIMENSIONS ON SITE SHOP DRAWINGS SHALL BE SUBMITTED TO THE GHP OFFICE FOR APPROVAL BEFORE COMMENCEMENT OF ANY FABRICATION

THIS DRAWING IS PROTECTED BY COPYRIGHT

JOB NO DRAWING NO REV

2614 WD1

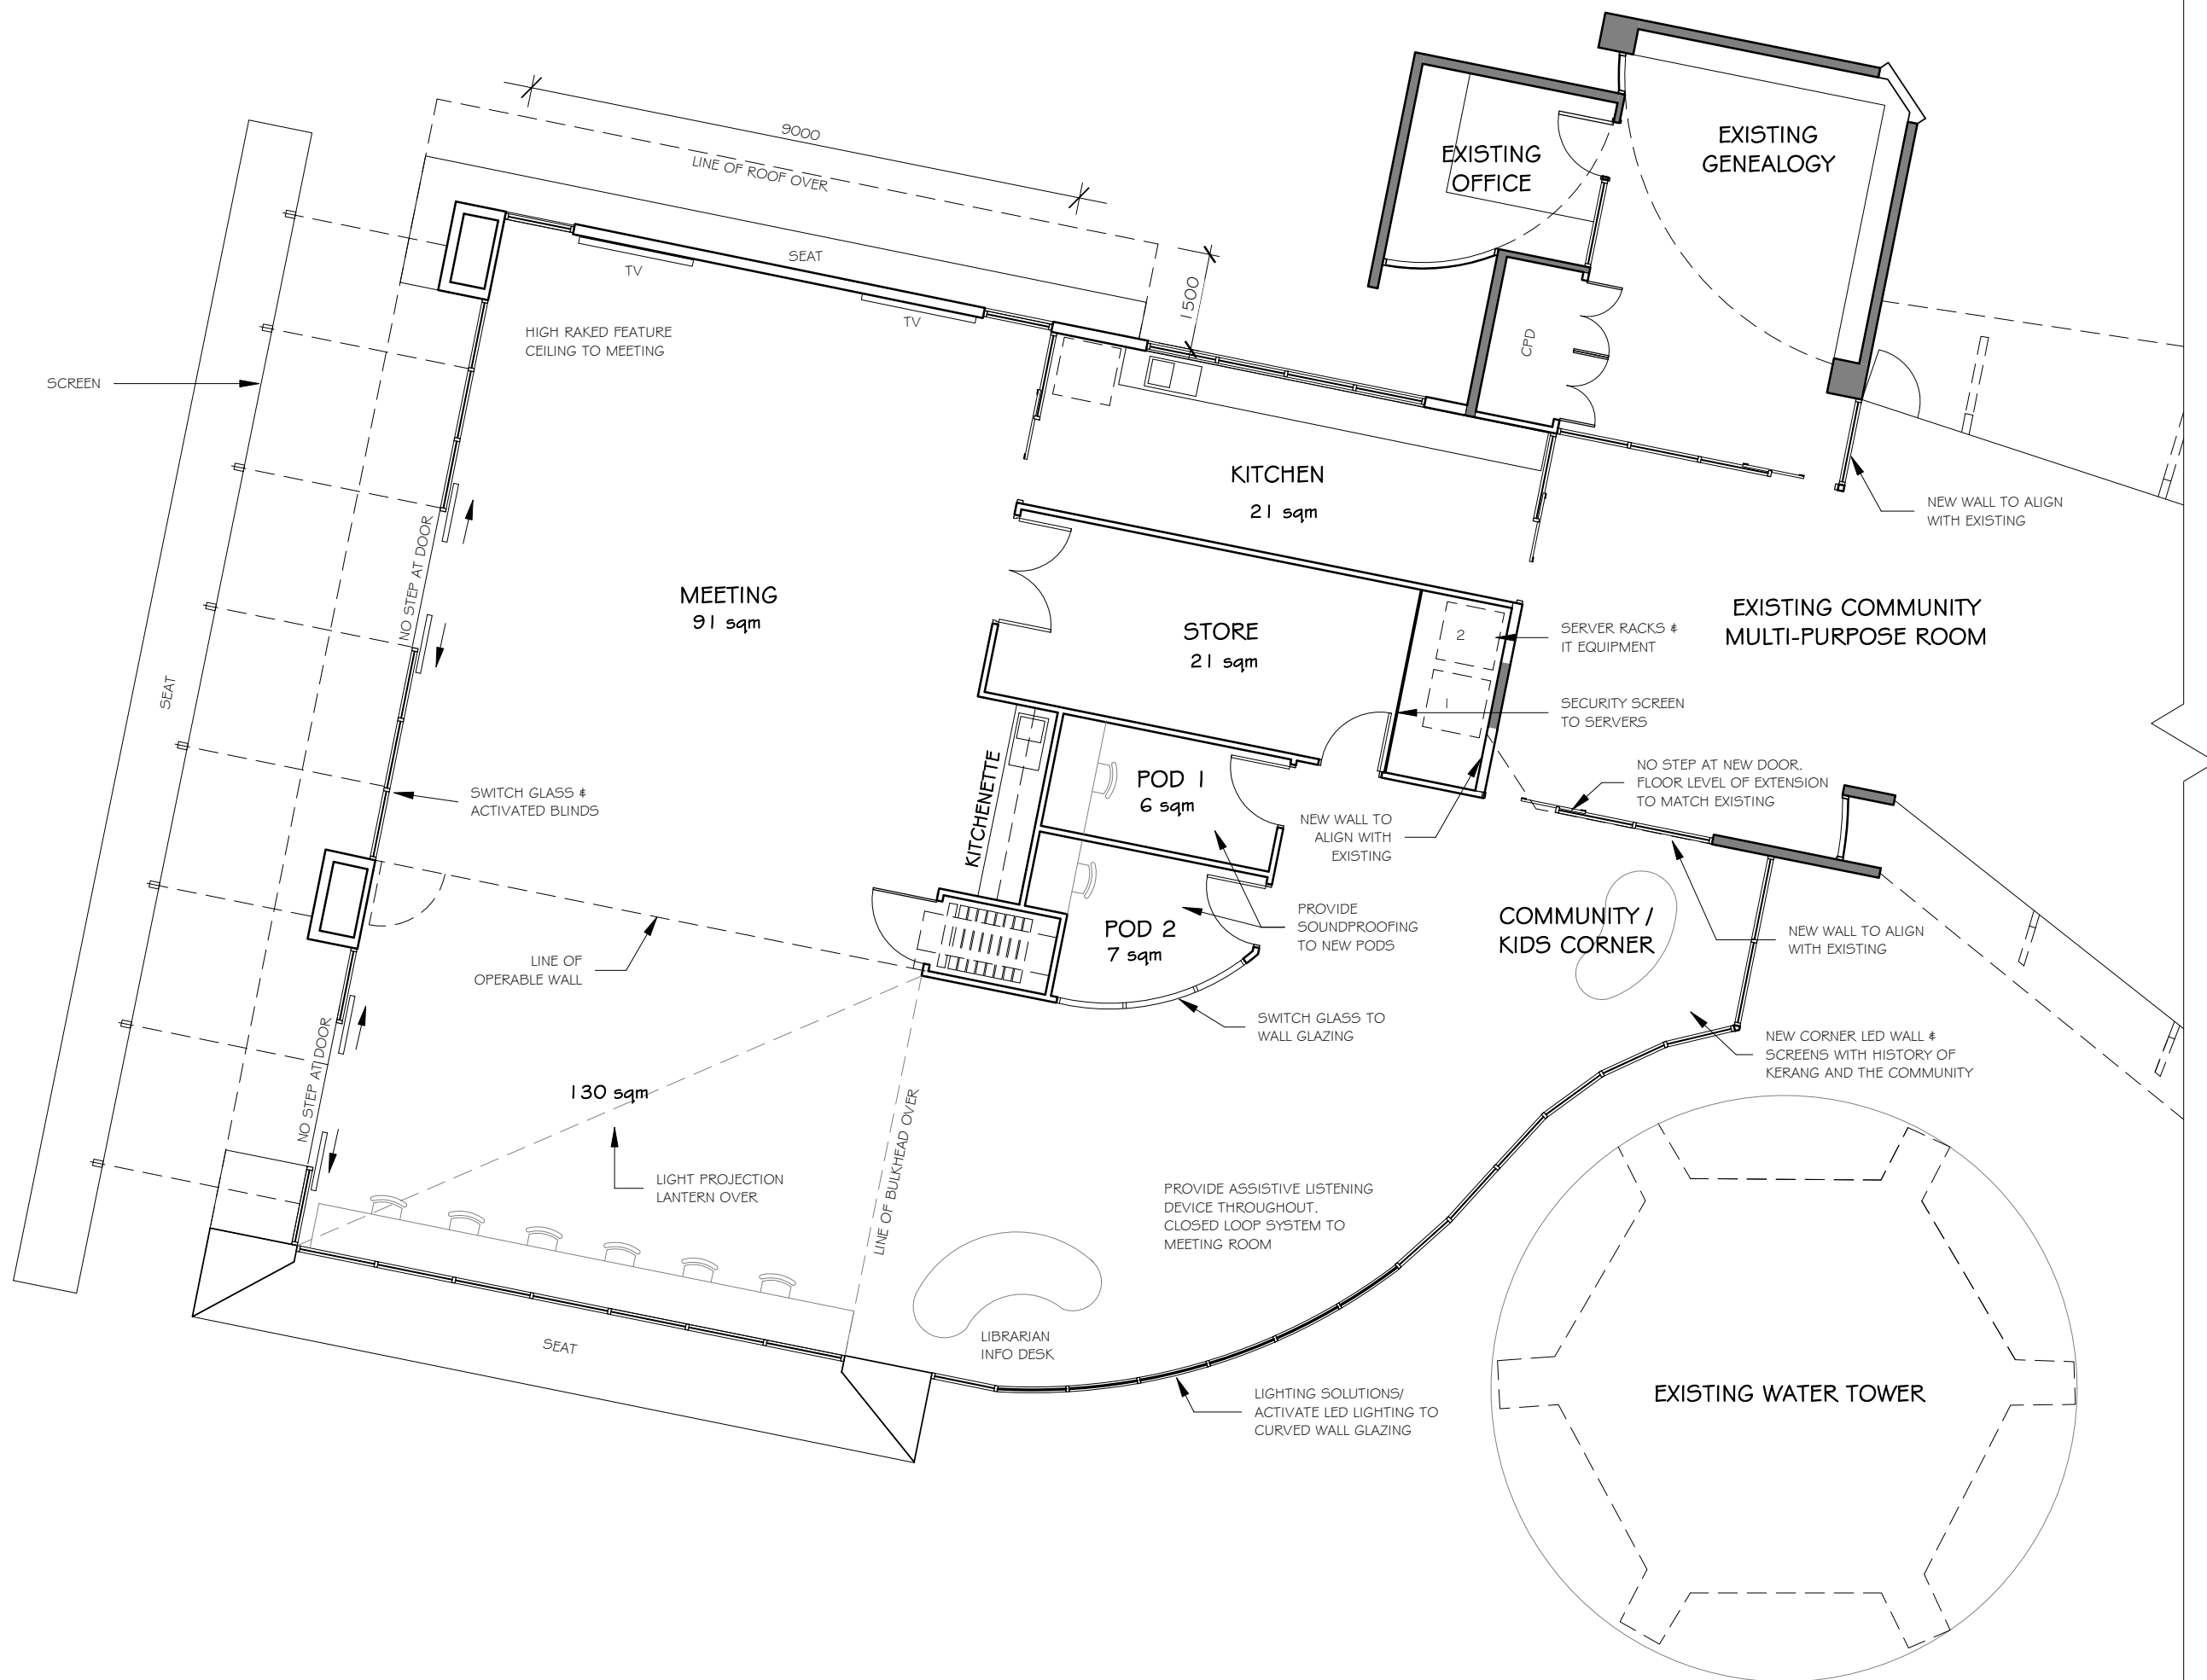

NOTES & ADDENDUM

REV	AMENDMENT	DATE	DRAWN

Greenway Hirst Page Pty Ltd
GHP
 Architecture
 Town & Regional Planning
 Environmental Design
 Project Management
 Urban Design
 Tel 03 9329 2611 E-mail ghp@ghp.biz
 Fax 03 9328 1691 Website www.ghp.biz
 3 LEVESON STREET, NORTH MELBOURNE VICTORIA 3051 AUSTRALIA
 ABN 33 006 574 24


PROJECT
GLASSHOUSE AT GANNAWARRA

MURRAY VALLEY HWY & SHADFORTH ST, KERANG

PROPRIETOR
GANNAWARRA SHIRE COUNCIL

DRAWING
PROPOSED FLOOR PLAN

SCALE	1 : 100
DATE	23/01/2023
DRAWN	ST/JU
CHECKED	BM
FILE	

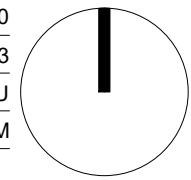


ALL WORK SHALL CONFORM TO THE SPECIFICATION & OTHER RELEVANT DRAWINGS FIGURED DIMENSIONS TAKE PREFERENCE OVER SCALED DIMENSIONS CHECK ALL DIMENSIONS ON SITE SHOP DRAWINGS SHALL BE SUBMITTED TO THE GHP OFFICE FOR APPROVAL BEFORE COMMENCEMENT OF ANY FABRICATION

THIS DRAWING IS PROTECTED BY COPYRIGHT
 JOB NO DRAWING NO REV

PRELIMINARY

2614 WD3

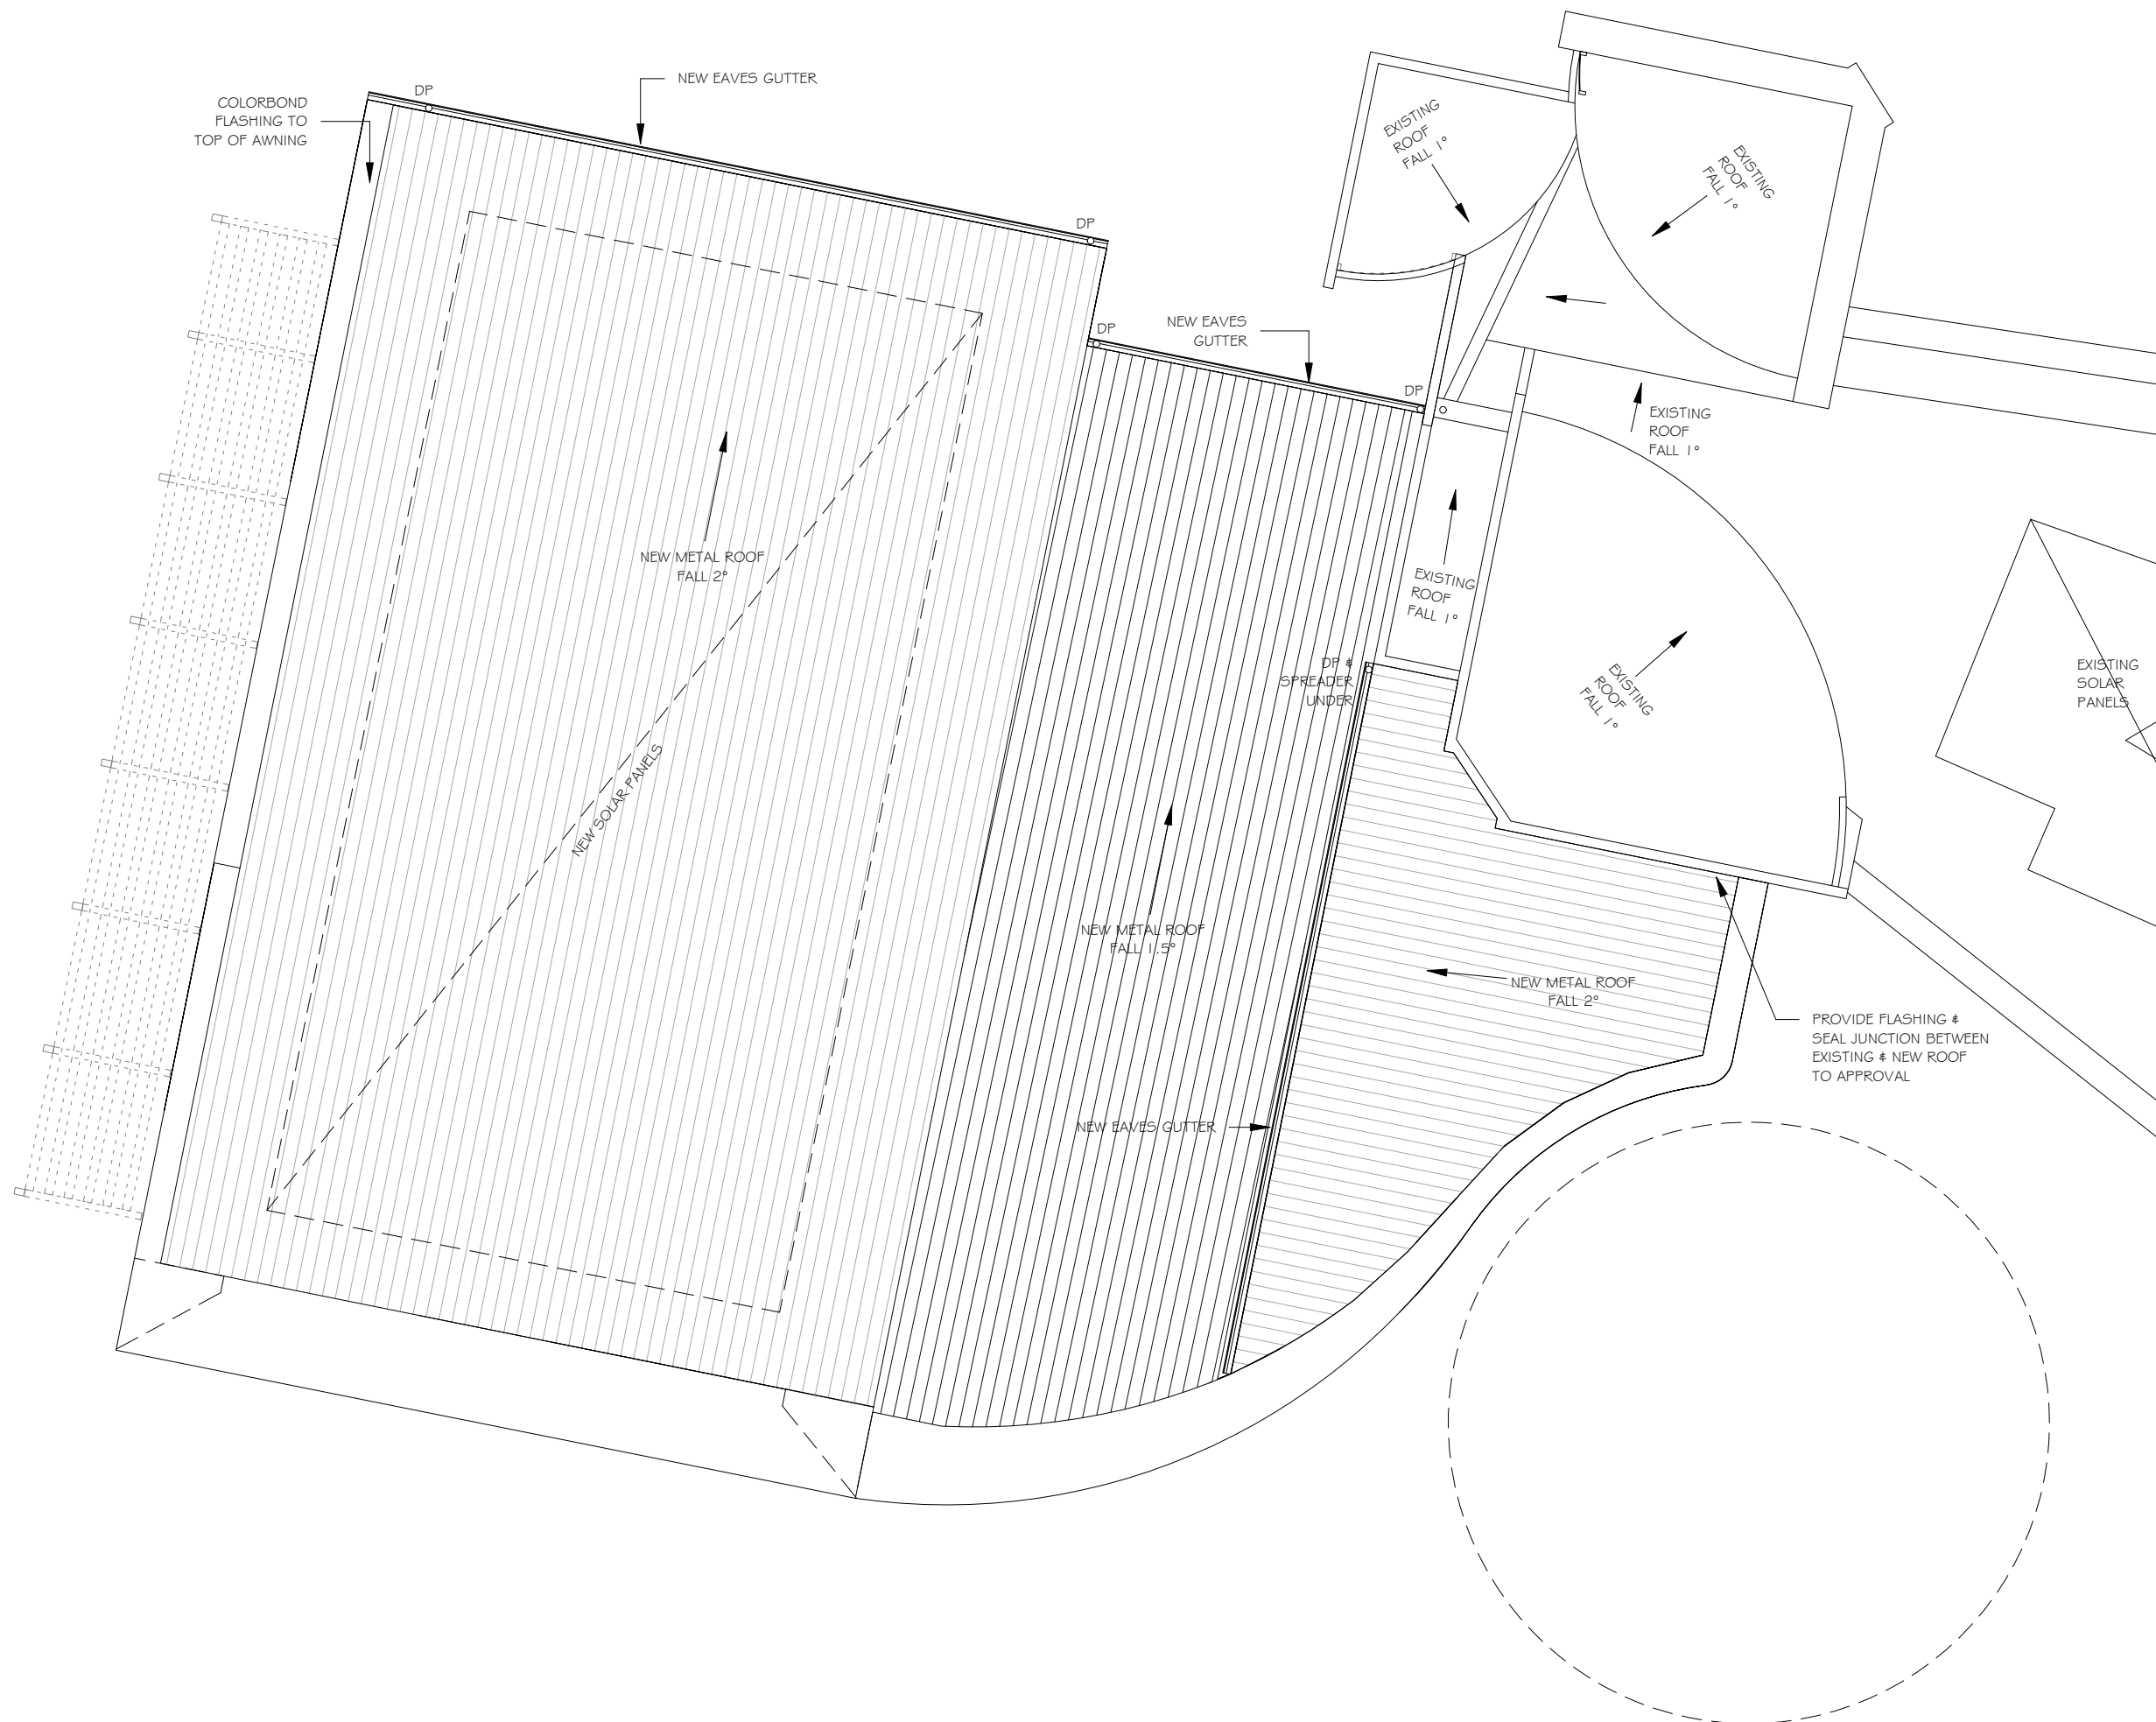

REV	AMENDMENT	DATE	DRAWN

Greenway Hirst Page Pty Ltd

GHP

Architecture
Town & Regional Planning
Environmental Design
Project Management
Urban Design

Tel 03 9329 2611
Fax 03 9328 1691
3 LEVESON STREET, NORTH MELBOURNE VICTORIA 3051 AUSTRALIA

E-mail gHP@gHP.biz
Website www.gHP.biz

ABN 33 006 574 24

PROJECT
GLASSHOUSE AT GANNAWARRA

MURRAY VALLEY HWY & SHADFORTH ST, KERANG

PROPRIETOR
GANNAWARRA SHIRE COUNCIL

DRAWING
PROPOSED ROOF PLAN

SCALE	1 : 100
DATE	10/01/2023
DRAWN	ST
CHECKED	BM
FILE	


ALL WORK SHALL CONFORM TO THE SPECIFICATION & OTHER RELEVANT DRAWINGS FIGURED DIMENSIONS TAKE PREFERENCE OVER SCALED DIMENSIONS CHECK ALL DIMENSIONS ON SITE SHOP DRAWINGS SHALL BE SUBMITTED TO THE GHP OFFICE FOR APPROVAL BEFORE COMMENCEMENT OF ANY FABRICATION

THIS DRAWING IS PROTECTED BY COPYRIGHT

JOB NO DRAWING NO REV

PRELIMINARY

2614 WD4

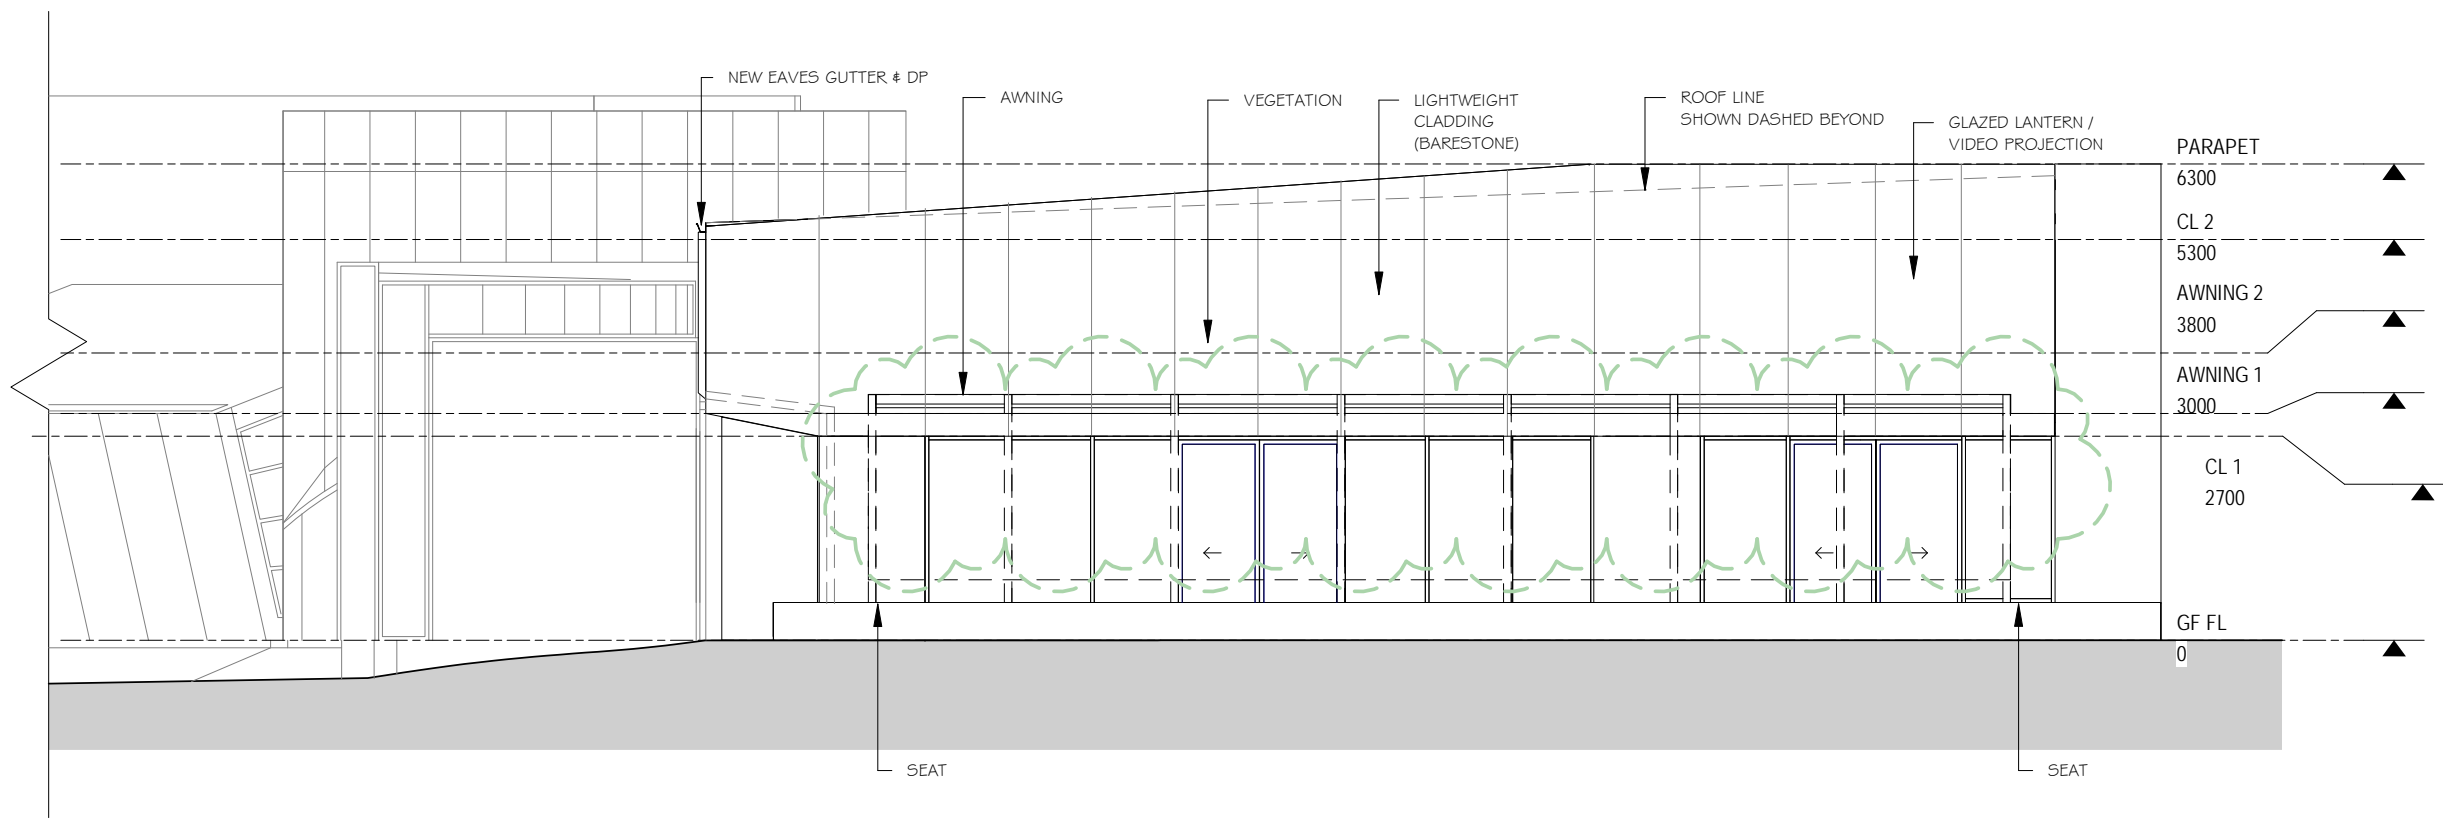

1 West Elevation
1 : 100

REV	AMENDMENT	DATE	DRAWN

Greenway Hirst Page Pty Ltd

GHP

Architecture
Town & Regional Planning
Environmental Design
Project Management
Urban Design

Tel 03 9329 2611
Fax 03 9328 1691
3 LEVISON STREET, NORTH MELBOURNE VICTORIA 3051 AUSTRALIA

E-mail ghp@ghp.biz
Website www.ghp.biz
ABN 33 006 574 24

PROJECT

GLASSHOUSE AT GANNAWARRA

MURRAY VALLEY HWY & SHADFORTH ST , KERANG

PROPRIETOR
GANNAWARRA SHIRE COUNCIL

DRAWING
ELEVATIONS 1


SCALE	1 : 100	
DATE	10/01/2023	
DRAWN	ST	
CHECKED	BM	
FILE		

ALL WORK SHALL CONFORM TO THE SPECIFICATION & OTHER RELEVANT DRAWINGS FIGURED DIMENSIONS TAKE PREFERENCE OVER SCALED DIMENSIONS. CHECK ALL DIMENSIONS ON SITE. SHOP DRAWINGS SHALL BE SUBMITTED TO THE GHP OFFICE FOR APPROVAL BEFORE COMMENCEMENT OF ANY FABRICATION.

THIS DRAWING IS PROTECTED BY COPYRIGHT
JOB NO DRAWING NO REV


PRELIMINARY

2614 WD6

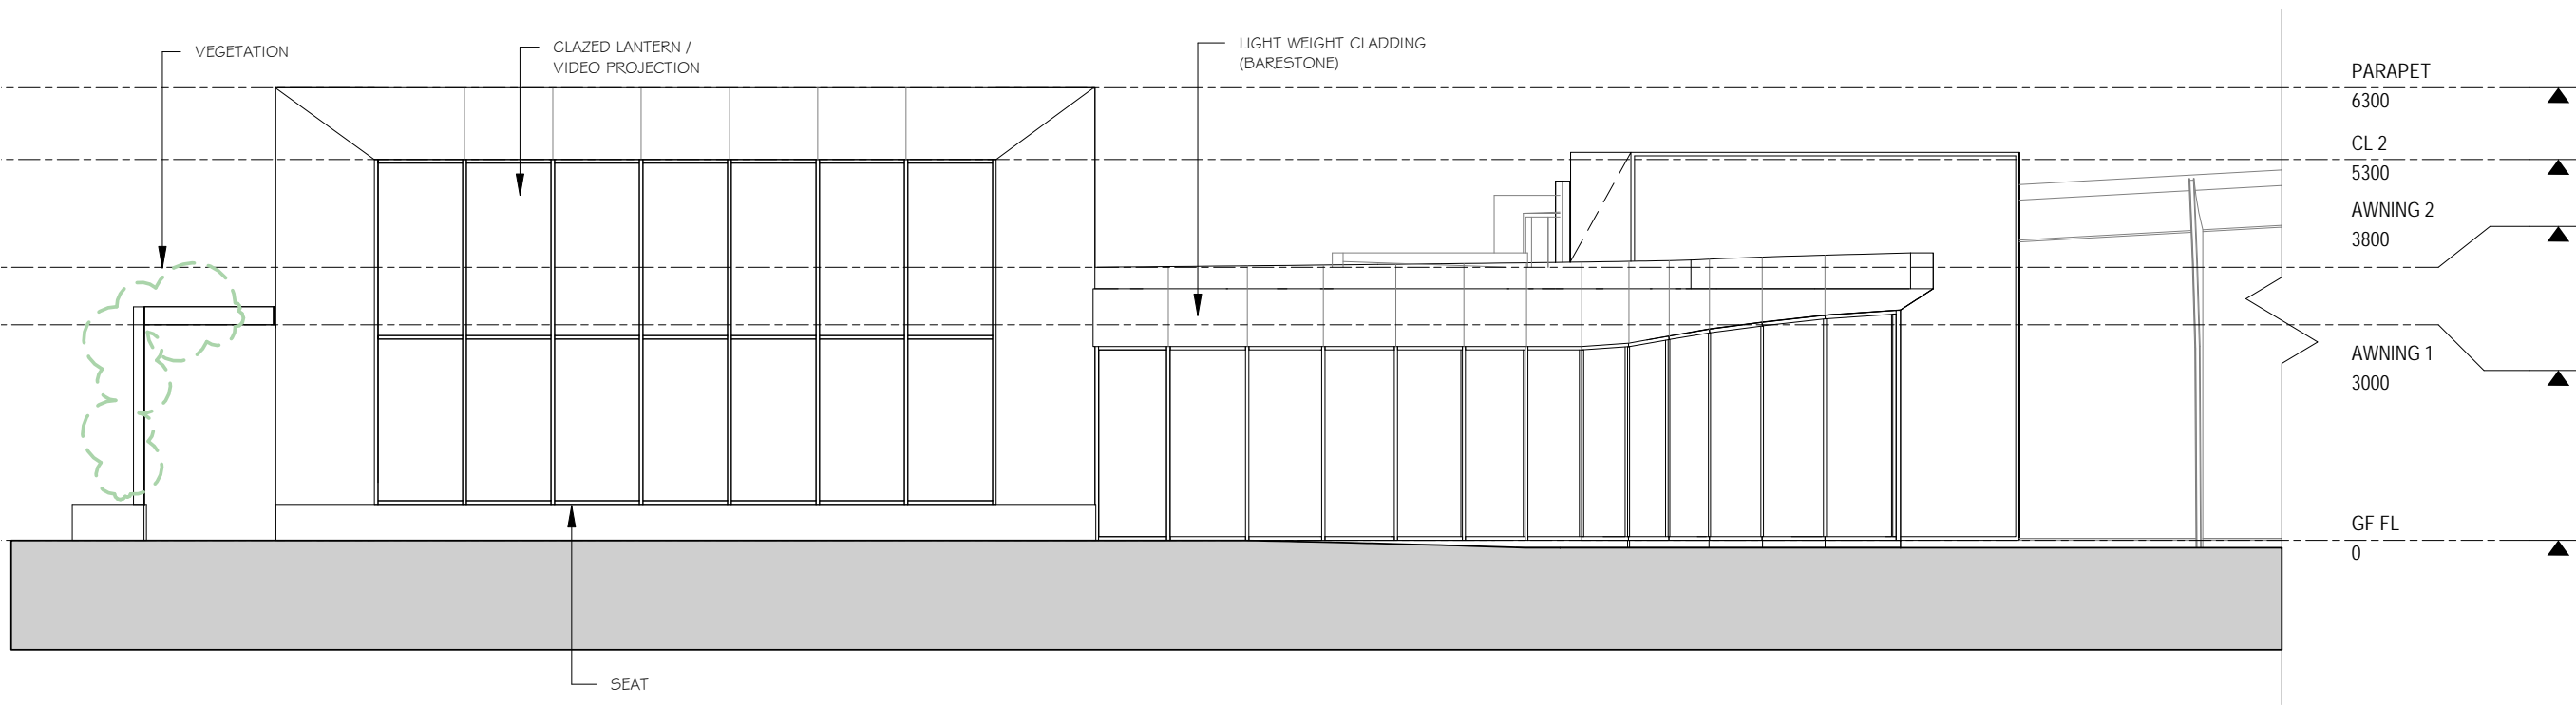

1 South Elevation
1 : 100

REV	AMENDMENT	DATE	DRAWN
-----	-----------	------	-------

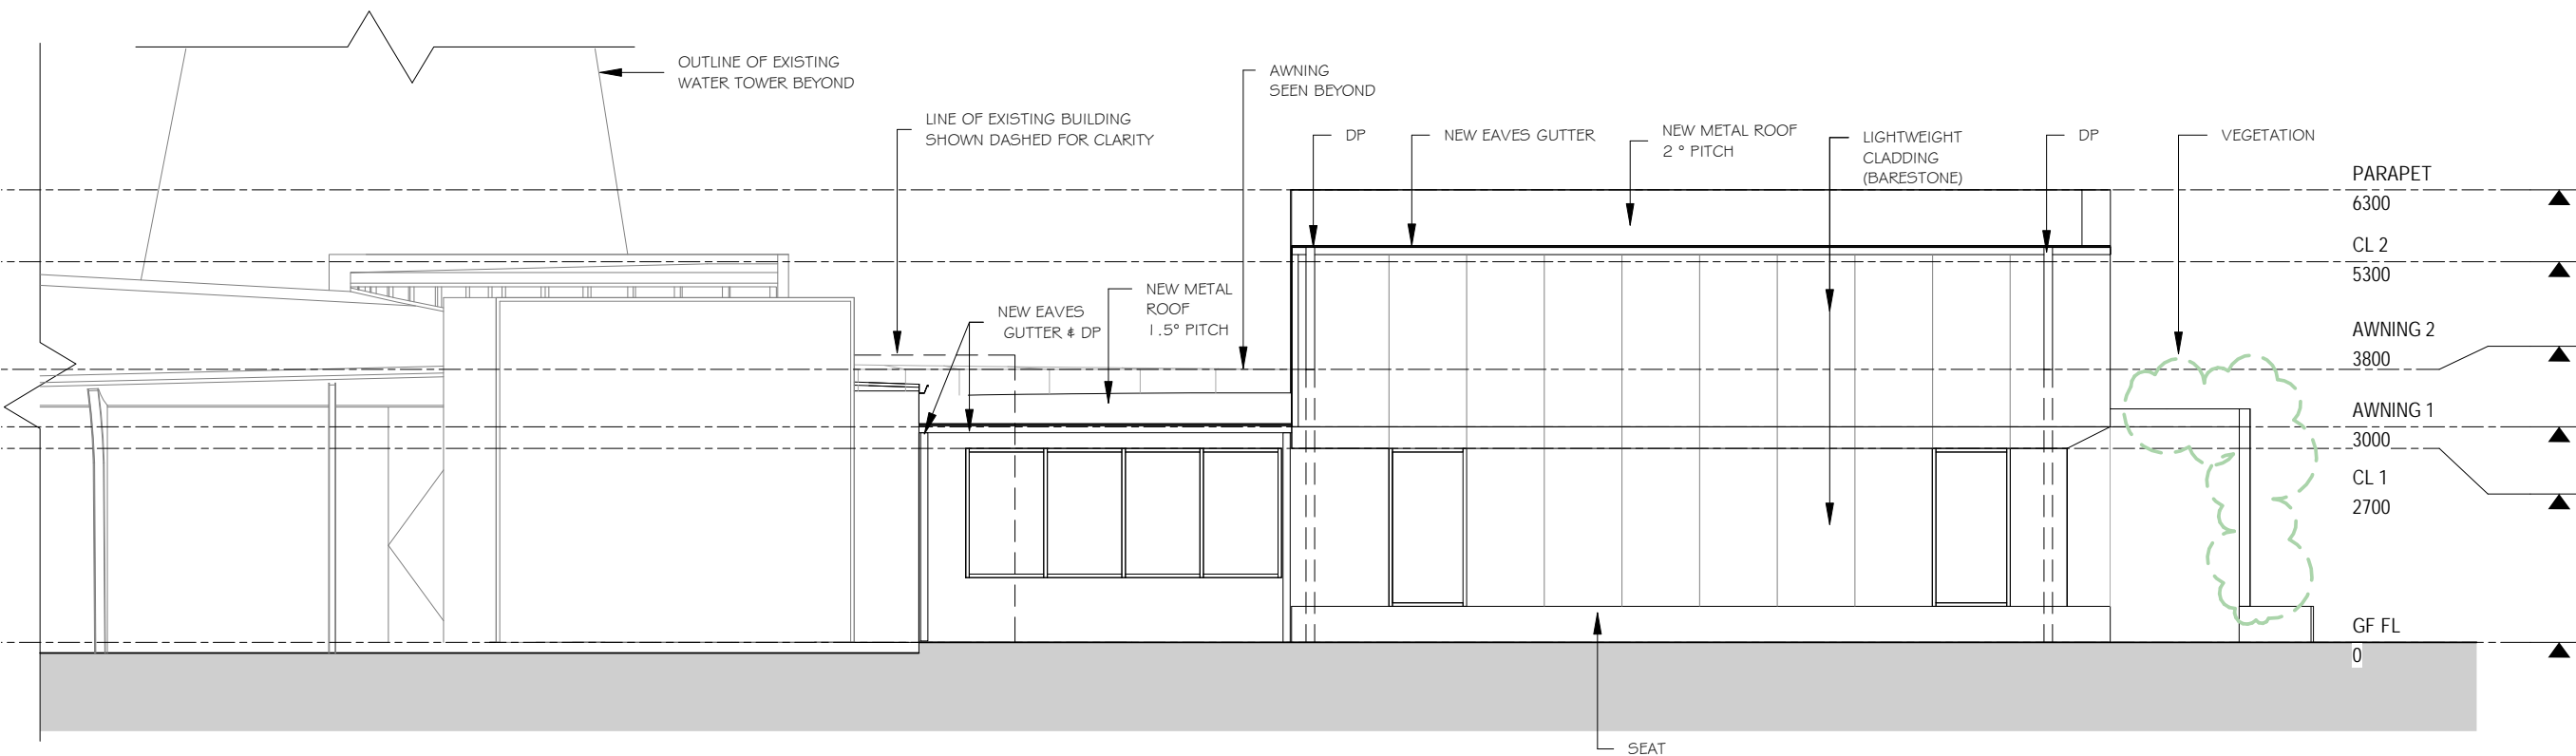

2 North Elevation
1 : 100

Greenway Hirst Page Pty Ltd
GHP
Architecture
Town & Regional Planning
Environmental Design
Project Management
Urban Design
Tel 03 9329 2611
Fax 03 9328 1691
3 LEVISON STREET, NORTH MELBOURNE VICTORIA 3051 AUSTRALIA
E-mail ghp@ghp.biz
Website www.ghp.biz
ABN 33 006 574 24

PROJECT
GLASSHOUSE AT GANNAWARRA
MURRAY VALLEY HWY & SHADFORTH ST, KERANG

PROPRIETOR
GANNAWARRA SHIRE COUNCIL

DRAWING
ELEVATIONS 2

SCALE	1 : 100
DATE	13/10/2022
DRAWN	ST
CHECKED	BM
FILE	

ALL WORK SHALL CONFORM TO THE SPECIFICATION & OTHER RELEVANT DRAWINGS FIGURED DIMENSIONS TAKE PREFERENCE OVER SCALED DIMENSIONS CHECK ALL DIMENSIONS ON SITE SHOP DRAWINGS SHALL BE SUBMITTED TO THE GHP OFFICE FOR APPROVAL BEFORE COMMENCEMENT OF ANY FABRICATION

THIS DRAWING IS PROTECTED BY COPYRIGHT
JOB NO DRAWING NO REV

PRELIMINARY

2614 WD7